



Wilson Blvd.

Theta Chi

DKE

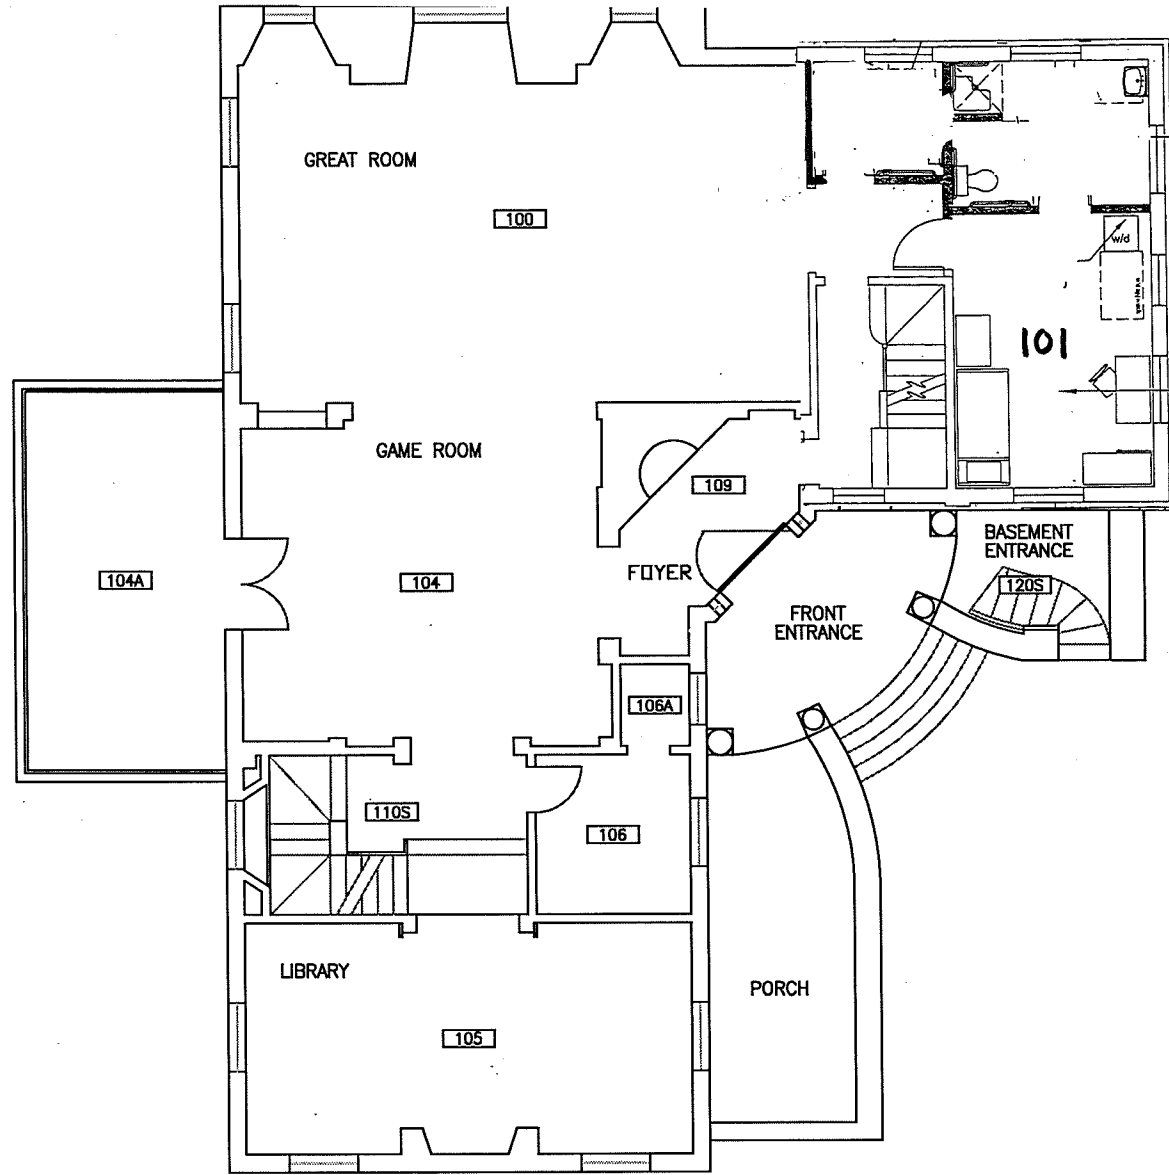



 <b>UNIVERSITY of ROCHESTER</b>	<b>DRAWN OR REVISED BY:</b> KEVIN KEHOE	<b>DRAWING NAME:</b> FIRST FLOOR PLAN	<b>BUILDING NAME:</b> ALPHA DELTA PHI	<b>DRAWING LOCATION:</b> P:\SPACE\RC\093 ALPHA DELTA PHI\093-01
	<b>DATE DRAWN OR REVISED:</b> 08-08-11	<b>DRAWING SCALE:</b> 3/32" = 1'-0"	<b>BUILDING NUMBER:</b> 093	<b>CAMPUS PLANNING, DESIGN &amp; CONSTRUCTION</b>

Wilson Blvd.

DKE

Theta Chi

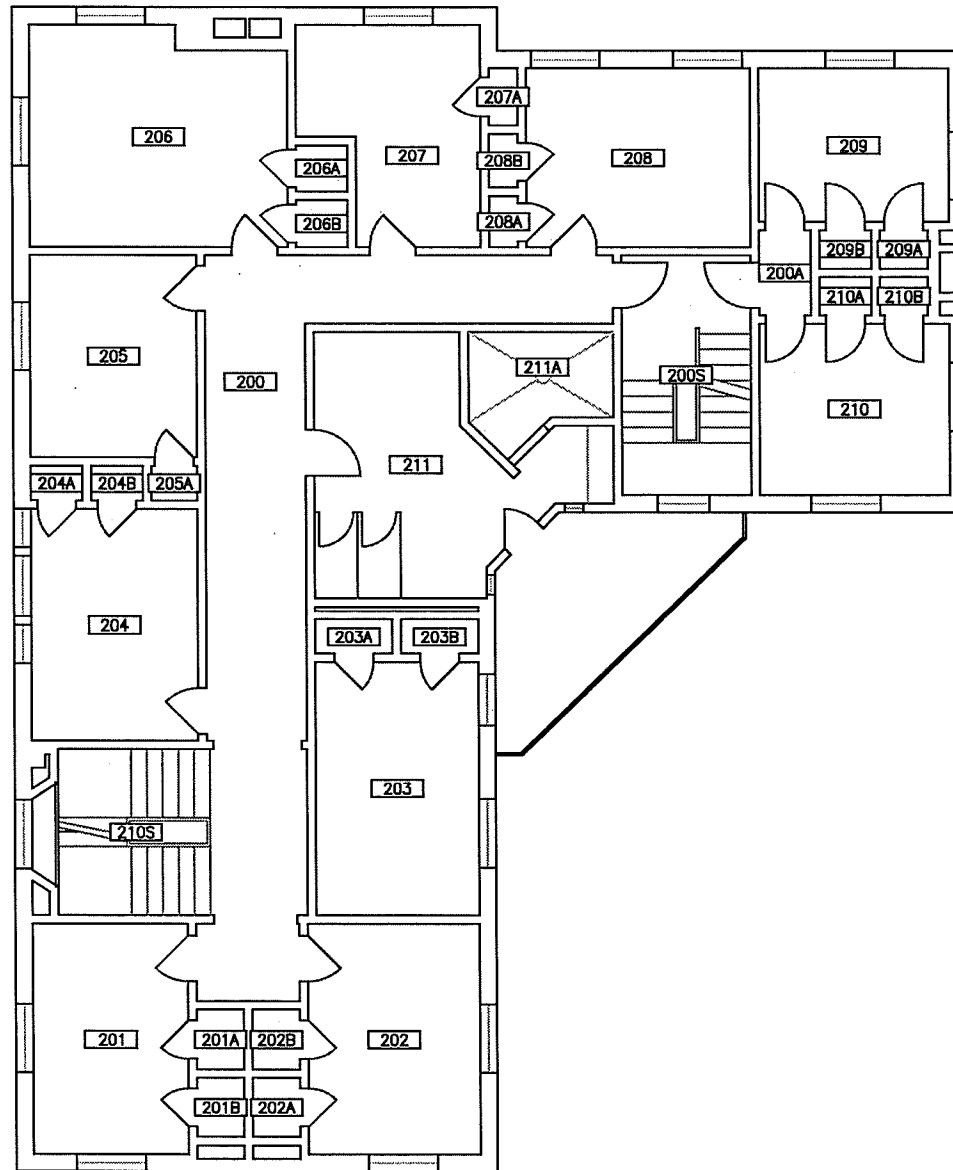


 UNIVERSITY of <b>ROCHESTER</b>	DRAWN OR REVISED BY: KEVIN KEHOE	DRAWING NAME: SECOND FLOOR PLAN	BUILDING NAME: ALPHA DELTA PHI	DRAWING LOCATION: P:\SPACE\RC\093 ALPHA DELTA PHI\093-02
	DATE DRAWN OR REVISED: 06-08-11	DRAWING SCALE: 3/32" = 1'-0"	BUILDING NUMBER: 093	CAMPUS PLANNING, DESIGN & CONSTRUCTION

Wilson Blvd.

DKE

Theta Chi

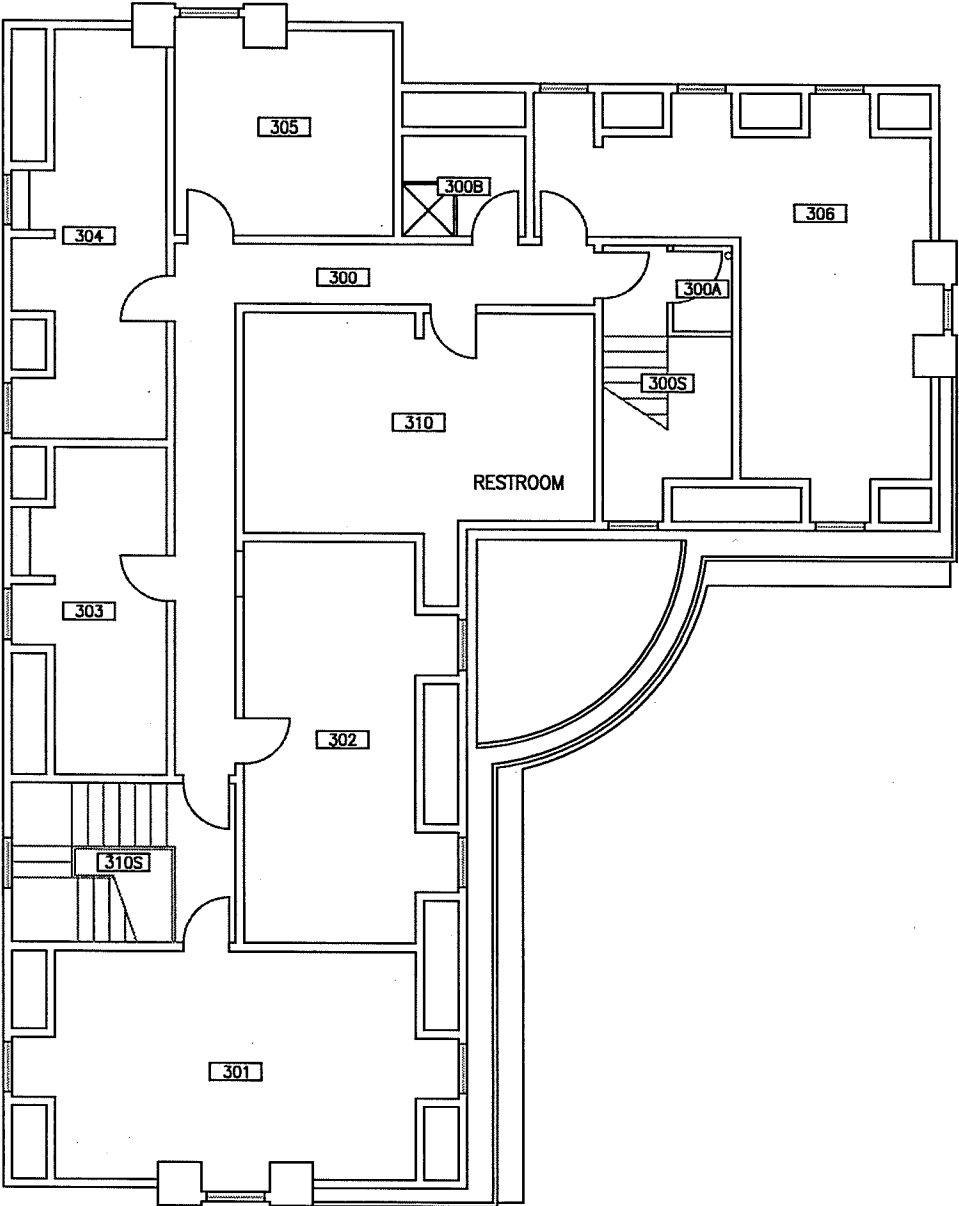

UNIVERSITY of  
**ROCHESTER**

**DRAWN OR REVISED BY:**  
KEVIN KEHOE

**DATE DRAWN OR REVISED:**  
06-06-11

**DRAWING NAME:**  
THIRD FLOOR PLAN

**DRAWING SCALE:**  
3/32" = 1'-0"

**BUILDING NAME:**  
ALPHA DELTA PHI

**BUILDING NUMBER:**  
093

**DRAWING LOCATION:**  
P:\SPACE\RC\093 ALPHA DELTA PHI\093-03

**CAMPUS PLANNING, DESIGN & CONSTRUCTION**