


Psi Upsilon

Sigma Phi Epsilon

Sigma Chi

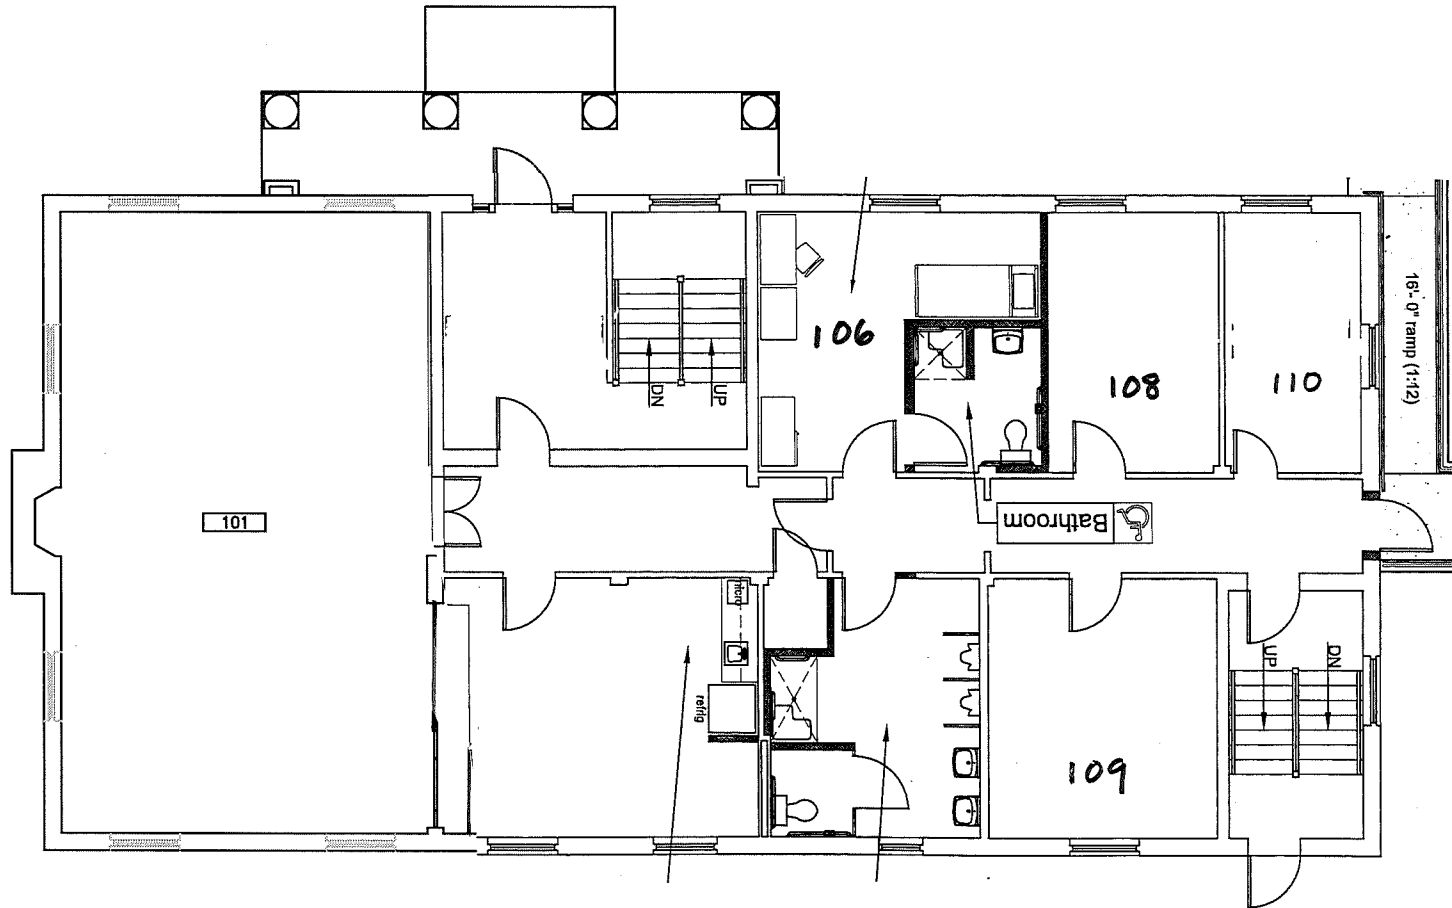

Fraternity Road



DRAWN OR REVISED BY:
KEVIN KEHOE

DATE DRAWN OR REVISED:
06-06-11

DRAWING NAME:
FIRST FLOOR PLAN

DRAWING SCALE:
3/32" = 1'-0"

BUILDING NAME:
SIGMA ALPHA MU

BUILDING NUMBER:
098


DRAWING LOCATION:
P:\SPACE\RC\098 SIGMA ALPHA MU\098-B

CAMPUS PLANNING, DESIGN & CONSTRUCTION


Psi Upsilon

Sigma Phi Epsilon

Sigma Chi

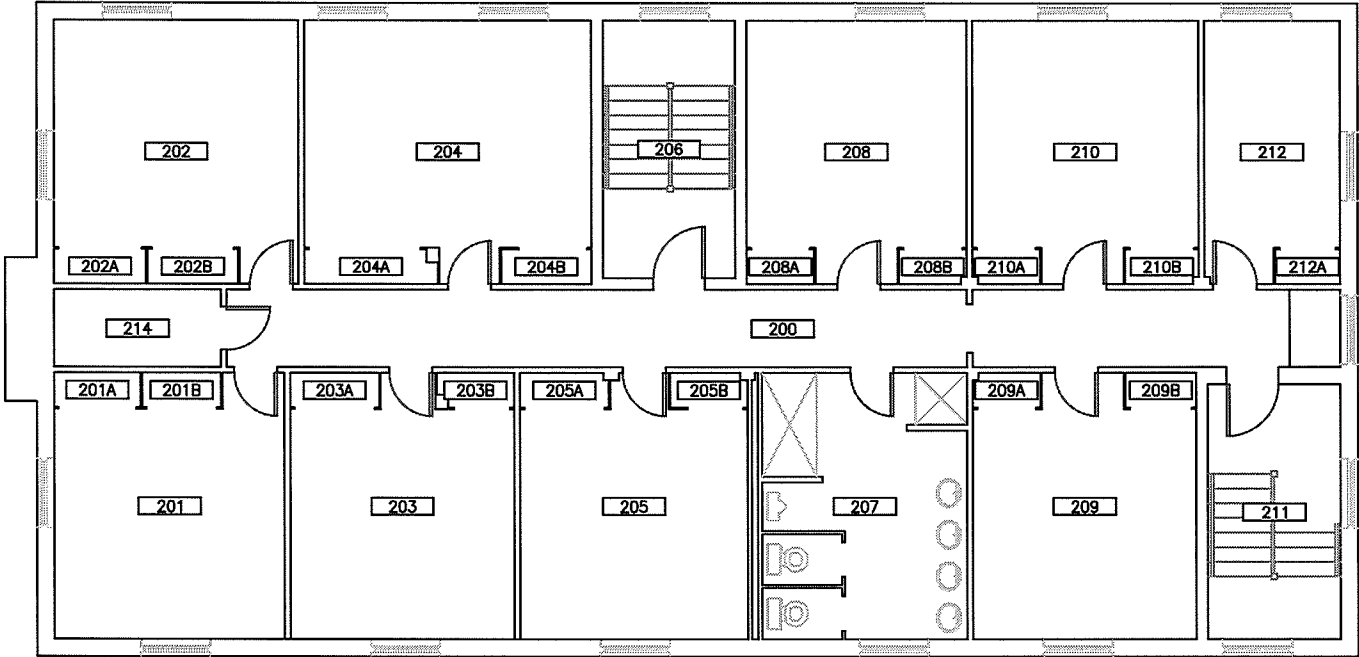


Fraternity Road

 UNIVERSITY of ROCHESTER	DRAWN OR REVISED BY: KEVIN KEHOE	DRAWING NAME: SECOND FLOOR PLAN	BUILDING NAME: SIGMA ALPHA MU	DRAWING LOCATION: P:\SPACE\RC\098 SIGMA ALPHA MU\098-02
	DATE DRAWN OR REVISED: 06-06-11	DRAWING SCALE: 3/32" = 1'-0"	BUILDING NUMBER: 098	CAMPUS PLANNING, DESIGN & CONSTRUCTION


Psi Upsilon

Sigma Phi Epsilon

Sigma Chi

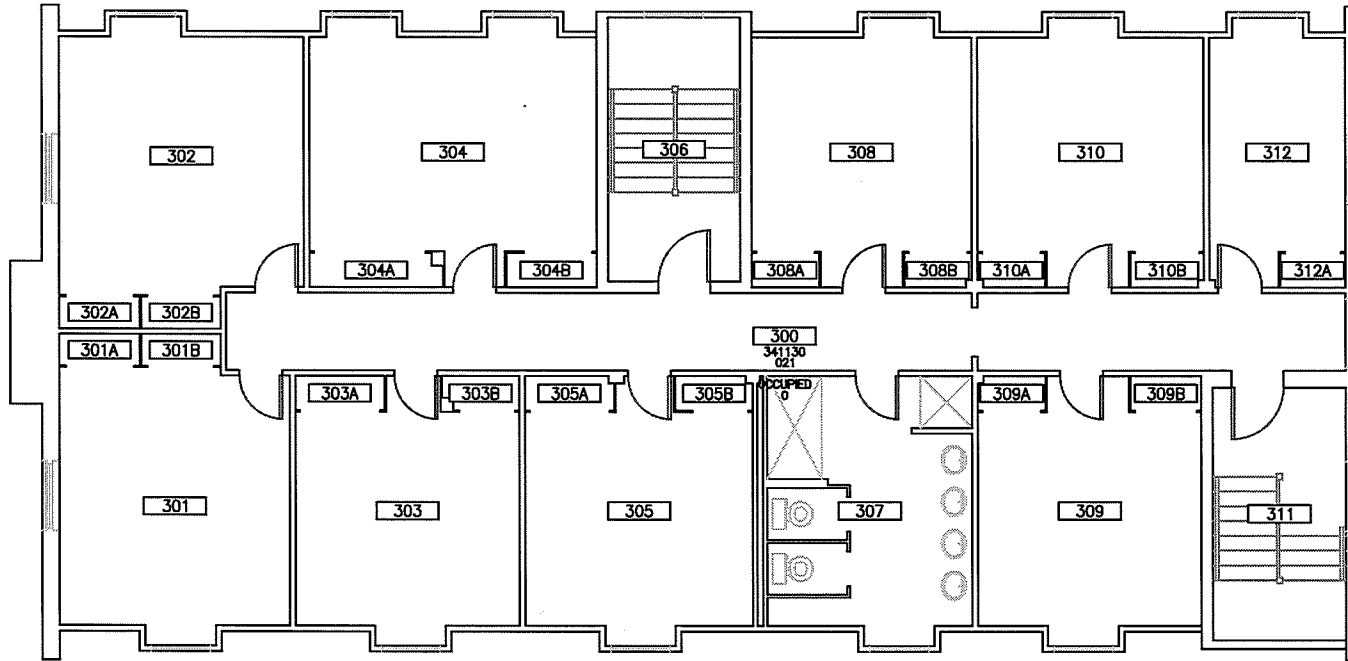


Fraternity Road


 UNIVERSITY of ROCHESTER	DRAWN OR REVISED BY: KEVIN KEHOE	DRAWING NAME: THIRD FLOOR PLAN	BUILDING NAME: SIGMA ALPHA MU	DRAWING LOCATION: P:\SPACE\RC\098 SIGMA ALPHA MU\098-03
	DATE DRAWN OR REVISED: 06-06-11	DRAWING SCALE: 3/32" = 1'-0"	BUILDING NUMBER: 098	CAMPUS PLANNING, DESIGN & CONSTRUCTION

Sigma Phi Epsilon

Sigma Chi

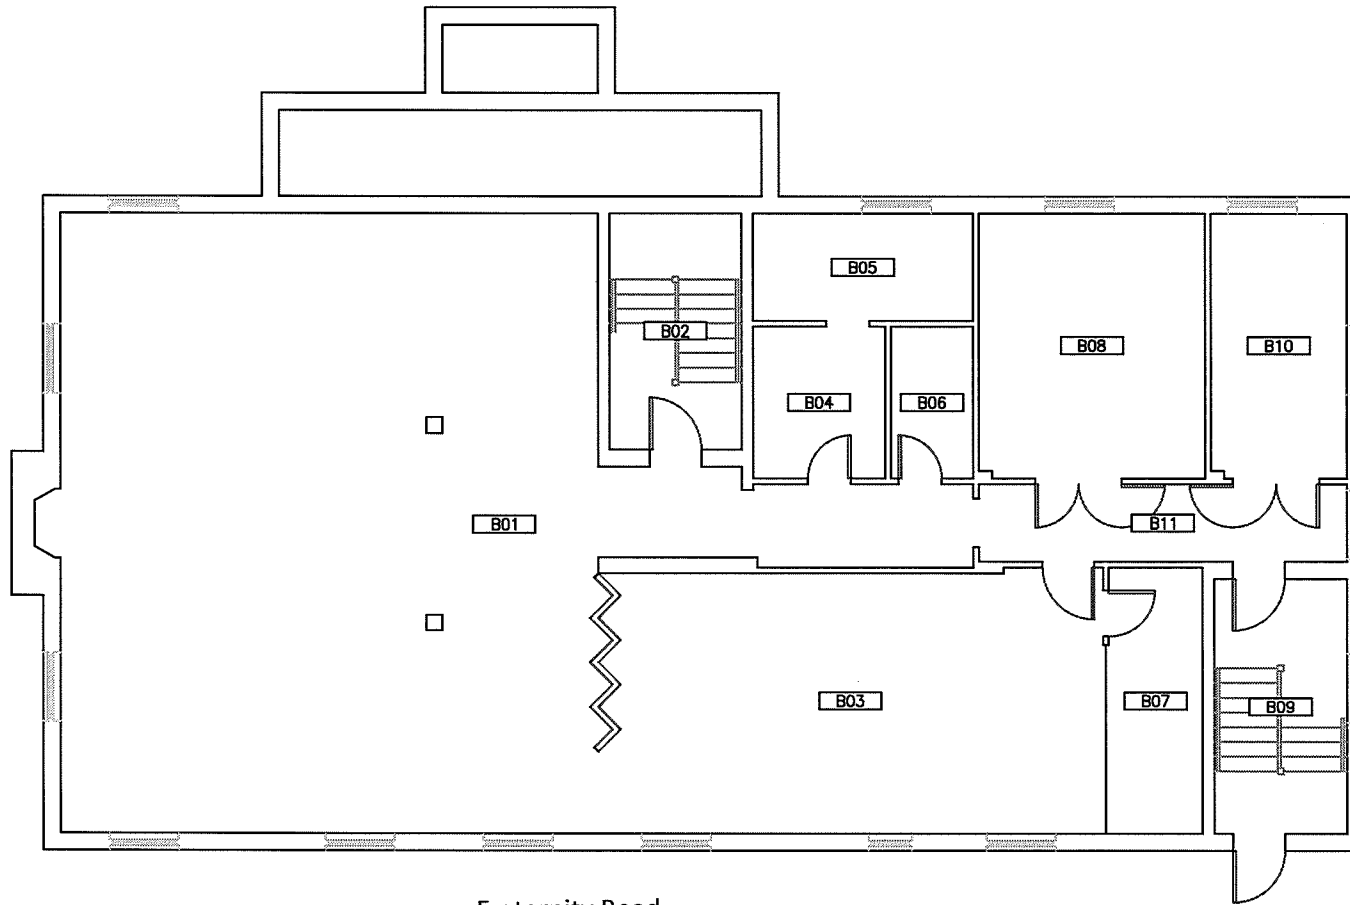

Fraternity Road

 UNIVERSITY of ROCHESTER	DRAWN OR REVISED BY: KEVIN KEHOE	DRAWING NAME: BASEMENT FLOOR PLAN	BUILDING NAME: SIGMA ALPHA MU	DRAWING LOCATION: P:\SPACE\RC\098 SIGMA ALPHA MU\098-B
	DATE DRAWN OR REVISED: 06-06-11	DRAWING SCALE: 3/32" = 1'-0"	BUILDING NUMBER: 098	CAMPUS PLANNING, DESIGN & CONSTRUCTION