


Tiernan



SAM House

Wilson Blvd.

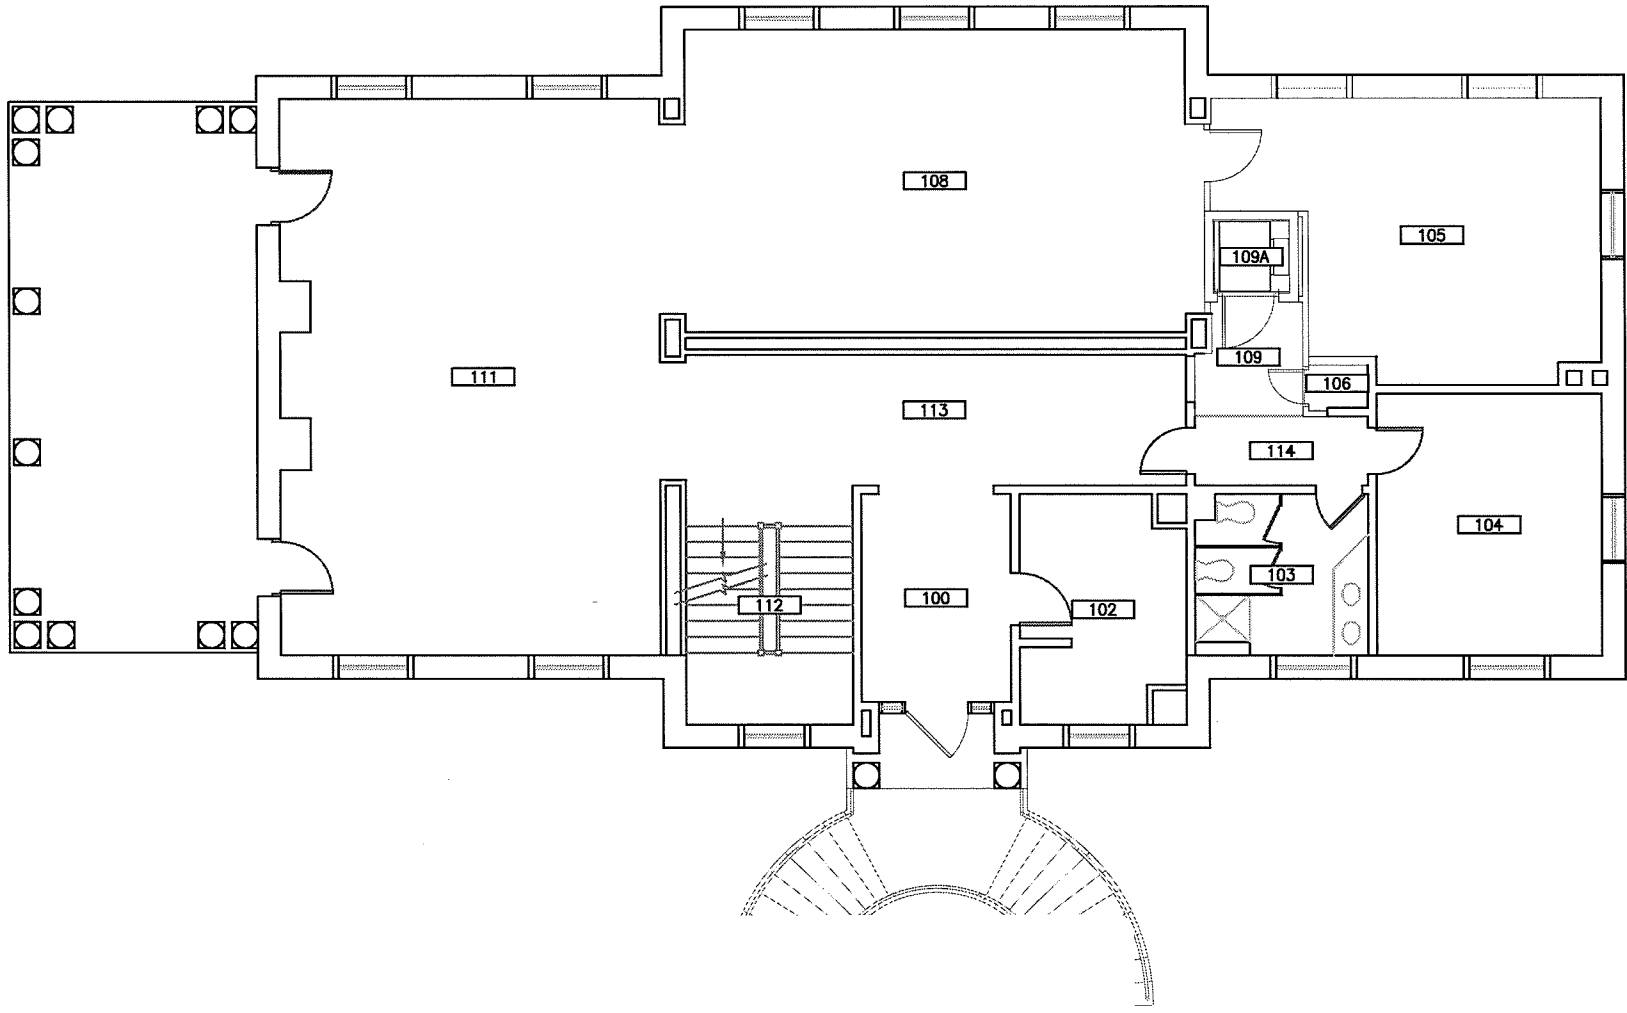

UNIVERSITY of
ROCHESTER

DRAWN OR REVISED BY:
KEVIN KEHOE

DATE DRAWN OR REVISED:
06-06-11

DRAWING NAME:
FIRST FLOOR PLAN

DRAWING SCALE:
3/32" = 1'-0"


DRAWING NAME:
Sigma House

BUILDING NUMBER:
099

DRAWING LOCATION:
P:\SPACE\RC\099 COMM LEARN CTR\099-01

CAMPUS PLANNING, DESIGN & CONSTRUCTION


Tiernan

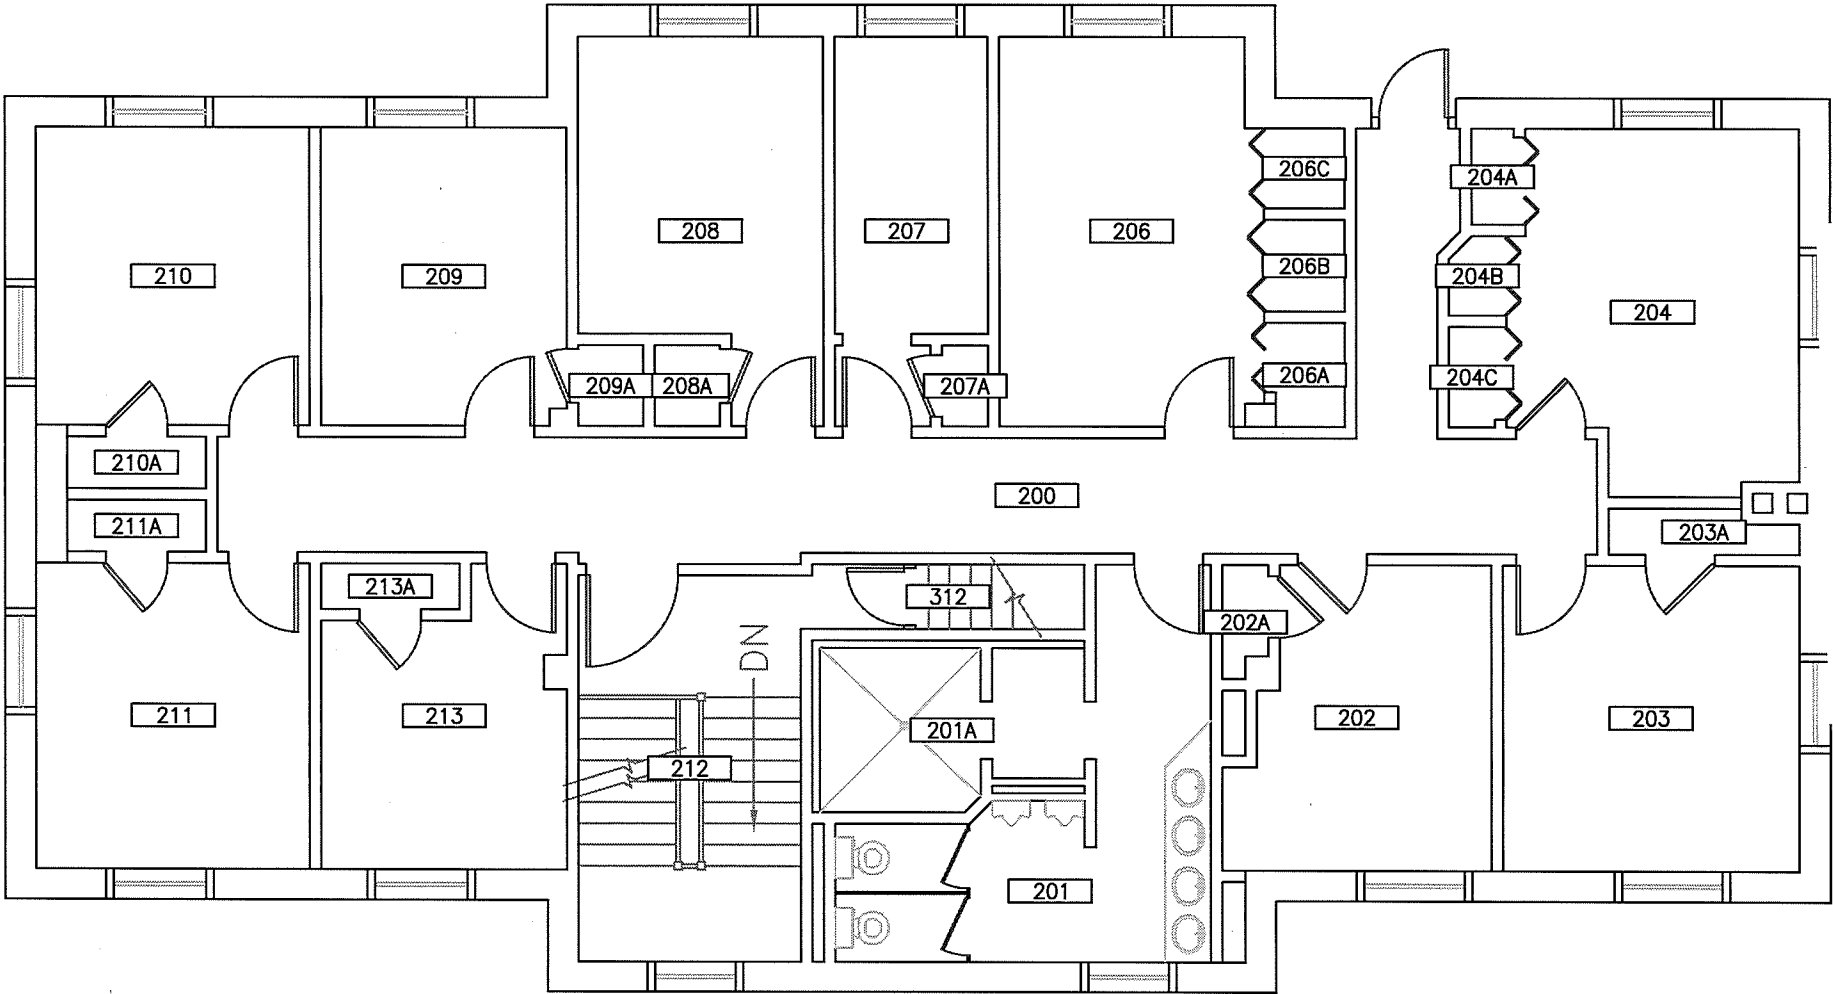

SAM
House


Wilson Blvd.

Tiernan

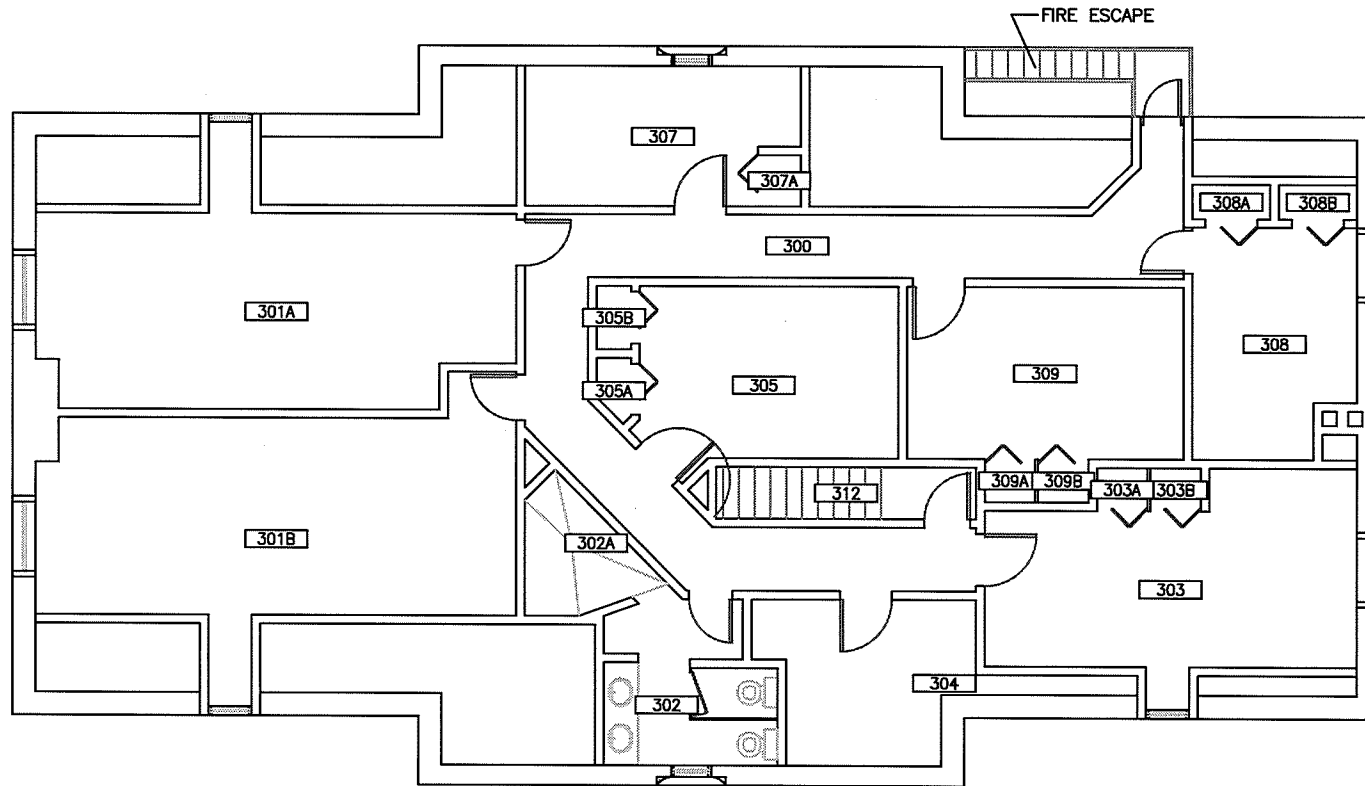

SAM
House

Wilson Blvd.

 UNIVERSITY of ROCHESTER	DRAWN OR REVISED BY: KEVIN KEHOE	DRAWING NAME: THIRD FLOOR PLAN	BUILDING NAME: Sigma Phi Epsilon	DRAWING LOCATION: P:\SPACE\RC\099 COMM LEARN CTR\099-03
	DATE DRAWN OR REVISED: 06-06-11	DRAWING SCALE: 3/32" = 1'-0"	BUILDING NUMBER: 099	CAMPUS PLANNING, DESIGN & CONSTRUCTION