

DRAWN OR REVISED BY:
KEVIN KEHOE

DATE DRAWN OR REVISED:
06-15-17

DRAWING NAME:
THIRD FLOOR PLAN


DRAWING SCALE:
1/16" = 1'-0"

BUILDING NAME:
GENESEE HALL


BUILDING NUMBER:
047


DRAWING LOCATION:
P:\SPACE\RC\047 GENESEE HALL\047-03

PLANNING AND PROJECT MANAGEMENT

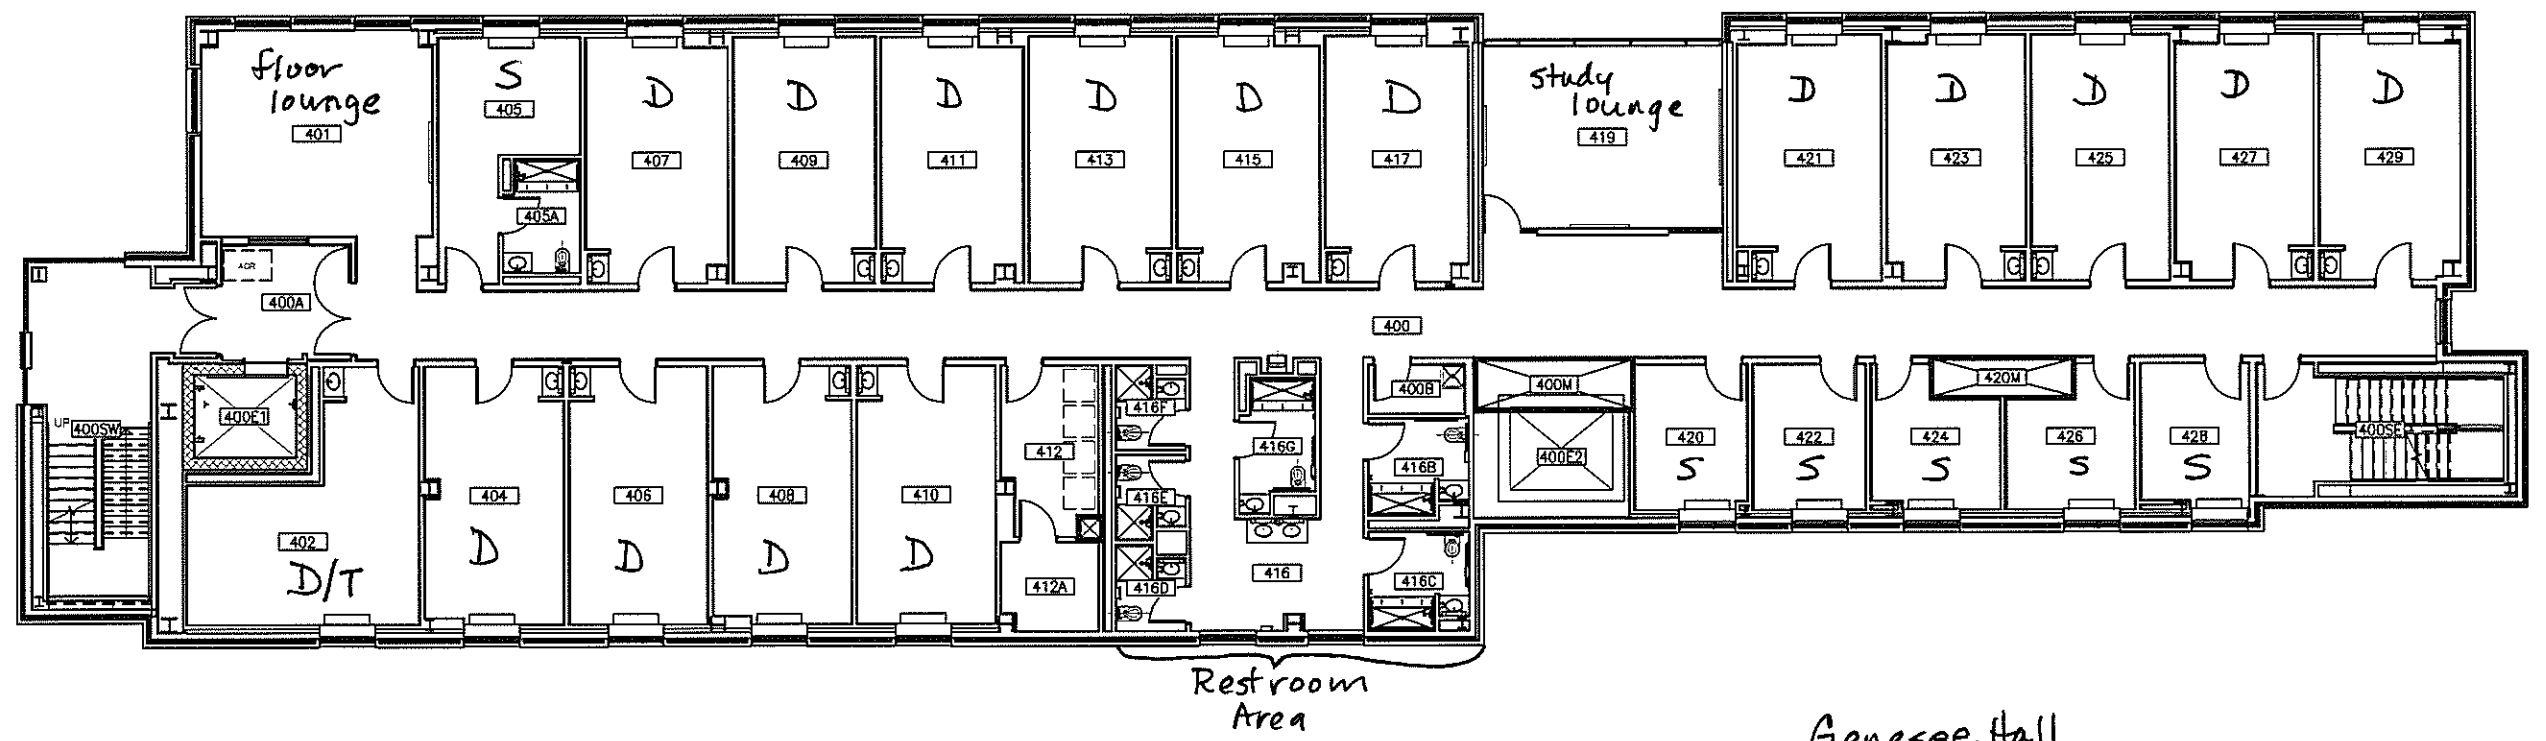


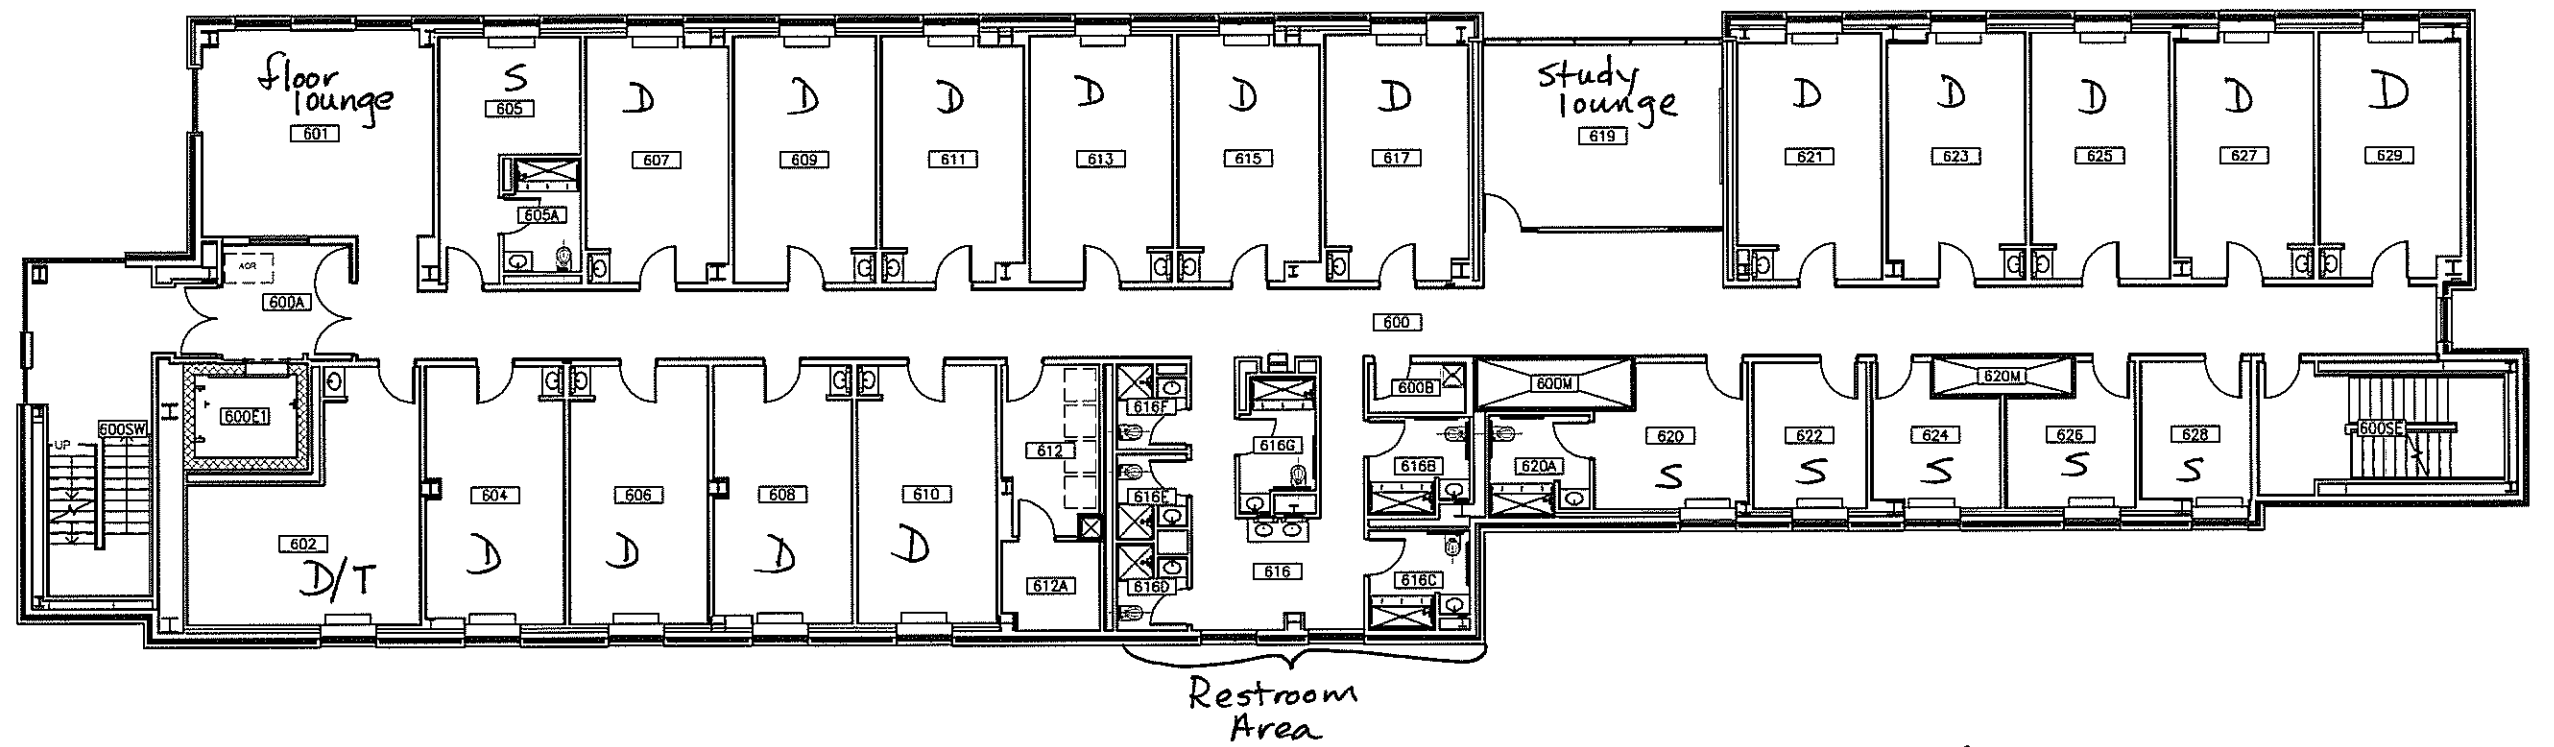
Genesee Hall
4th floor

 UNIVERSITY of ROCHESTER	DRAWN OR REVISED BY: KEVIN KEHOE	DRAWING NAME: FOURTH FLOOR PLAN	BUILDING NAME: GENESEE HALL	DRAWING LOCATION: P:\SPACE\RC\047 GENESEE HALL\047-04
	DATE DRAWN OR REVISED: 06-15-17	DRAWING SCALE: 1/16" = 1'-0"	BUILDING NUMBER: 047	PLANNING AND PROJECT MANAGEMENT

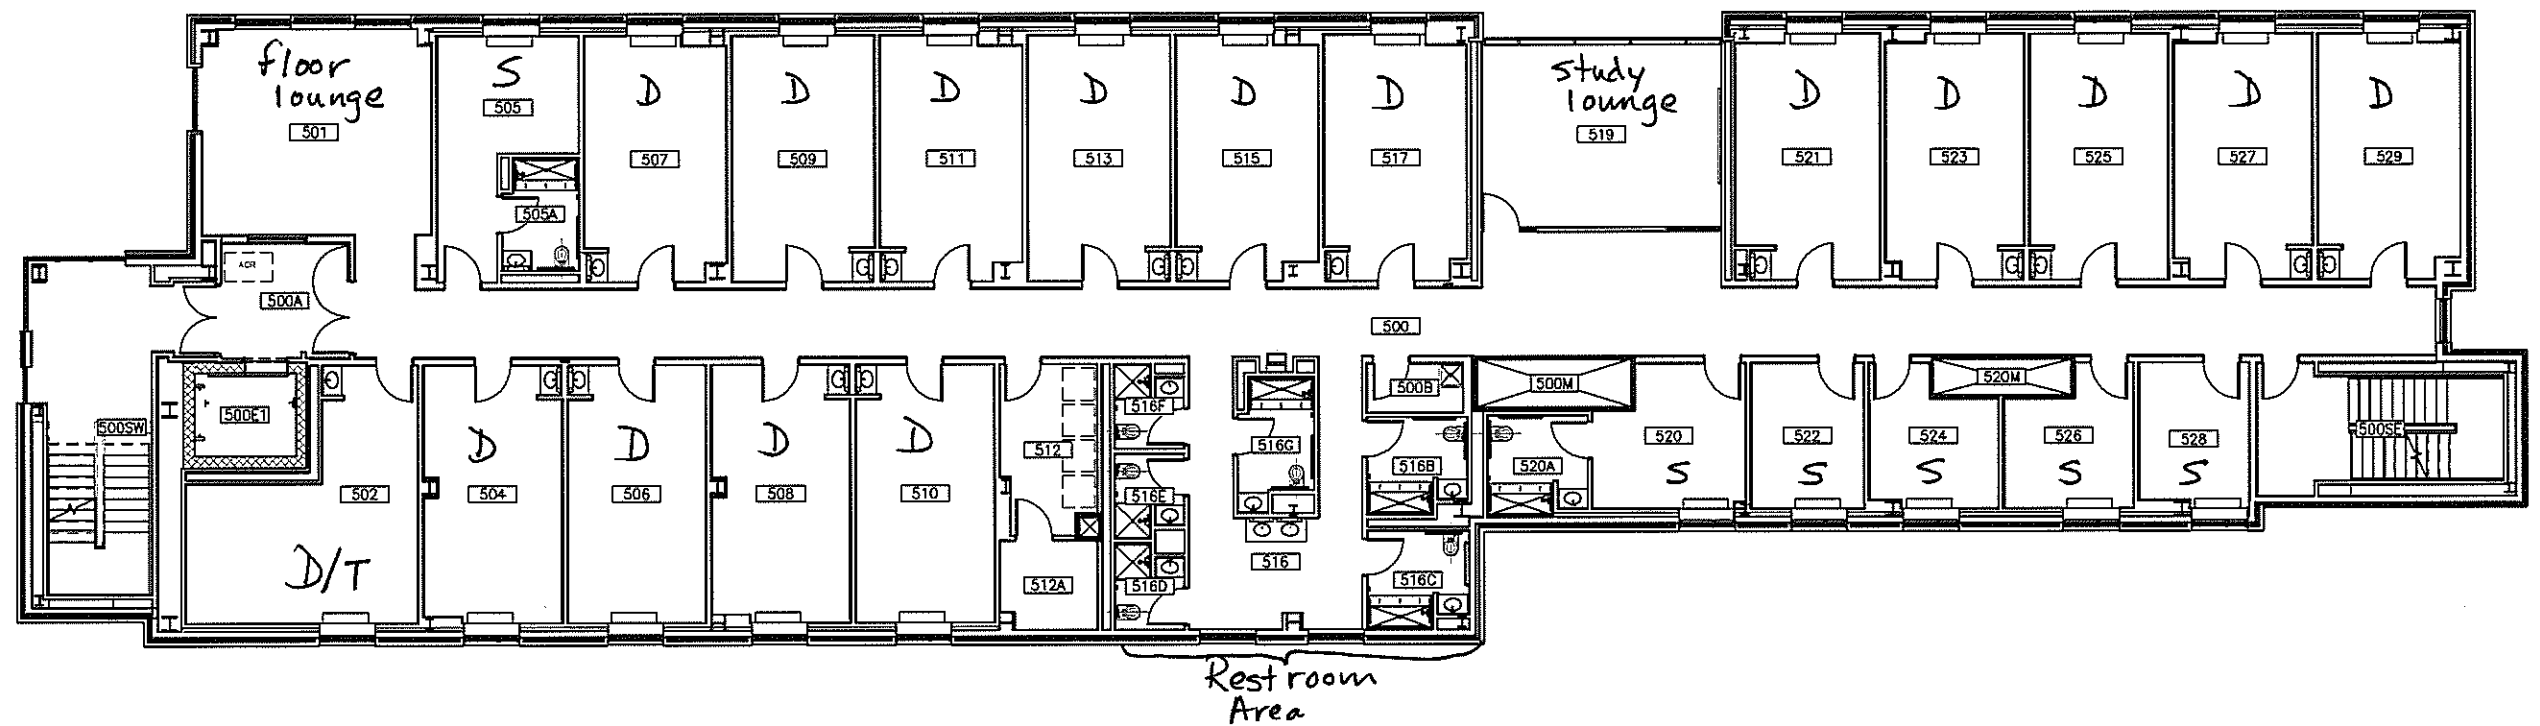

Genesee Hall
5th floor

 UNIVERSITY of ROCHESTER	DRAWN OR REVISED BY: KEVIN KEHOE	DRAWING NAME: FIFTH FLOOR PLAN	BUILDING NAME: GENESEE HALL	DRAWING LOCATION: P:\SPACE\RC\047 GENESEE HALL\047-05
	DATE DRAWN OR REVISED: 06-15-17	DRAWING SCALE: 1/16" = 1'-0"	BUILDING NUMBER: 047	PLANNING AND PROJECT MANAGEMENT



Genesee Hall
6th floor



DRAWN OR REVISED BY:
KEVIN KEHOE

DATE DRAWN OR REVISED:
06-15-17

DRAWING NAME:
SIXTH FLOOR PLAN

DRAWING SCALE:
1/16" = 1'-0"

BUILDING NAME:
GENESEE HALL

BUILDING NUMBER:
047

DRAWING LOCATION:
P:\SPACE\RC\047 GENESEE HALL\047-06

PLANNING AND PROJECT MANAGEMENT

