



<small>H:\CAD Standards\U OF R INTERNAL STANDARDS\UR Title Blocks\TITLE BLOCK DWG\UR Logo\UR.2col.v1.plt</small>	DRAWN OR REVISED BY: KEVIN KEHOE	DRAWING NAME: FIRST FLOOR PLAN	BUILDING NAME: SIGMA CHI	DRAWING LOCATION: P:\SPACE\RC\095 SIGMA CHI\095-01
	DATE DRAWN OR REVISED: 08-19-13	DRAWING SCALE: 1/8" = 1'-0"	BUILDING NUMBER: 095	CAMPUS PLANNING, DESIGN & CONSTRUCTION

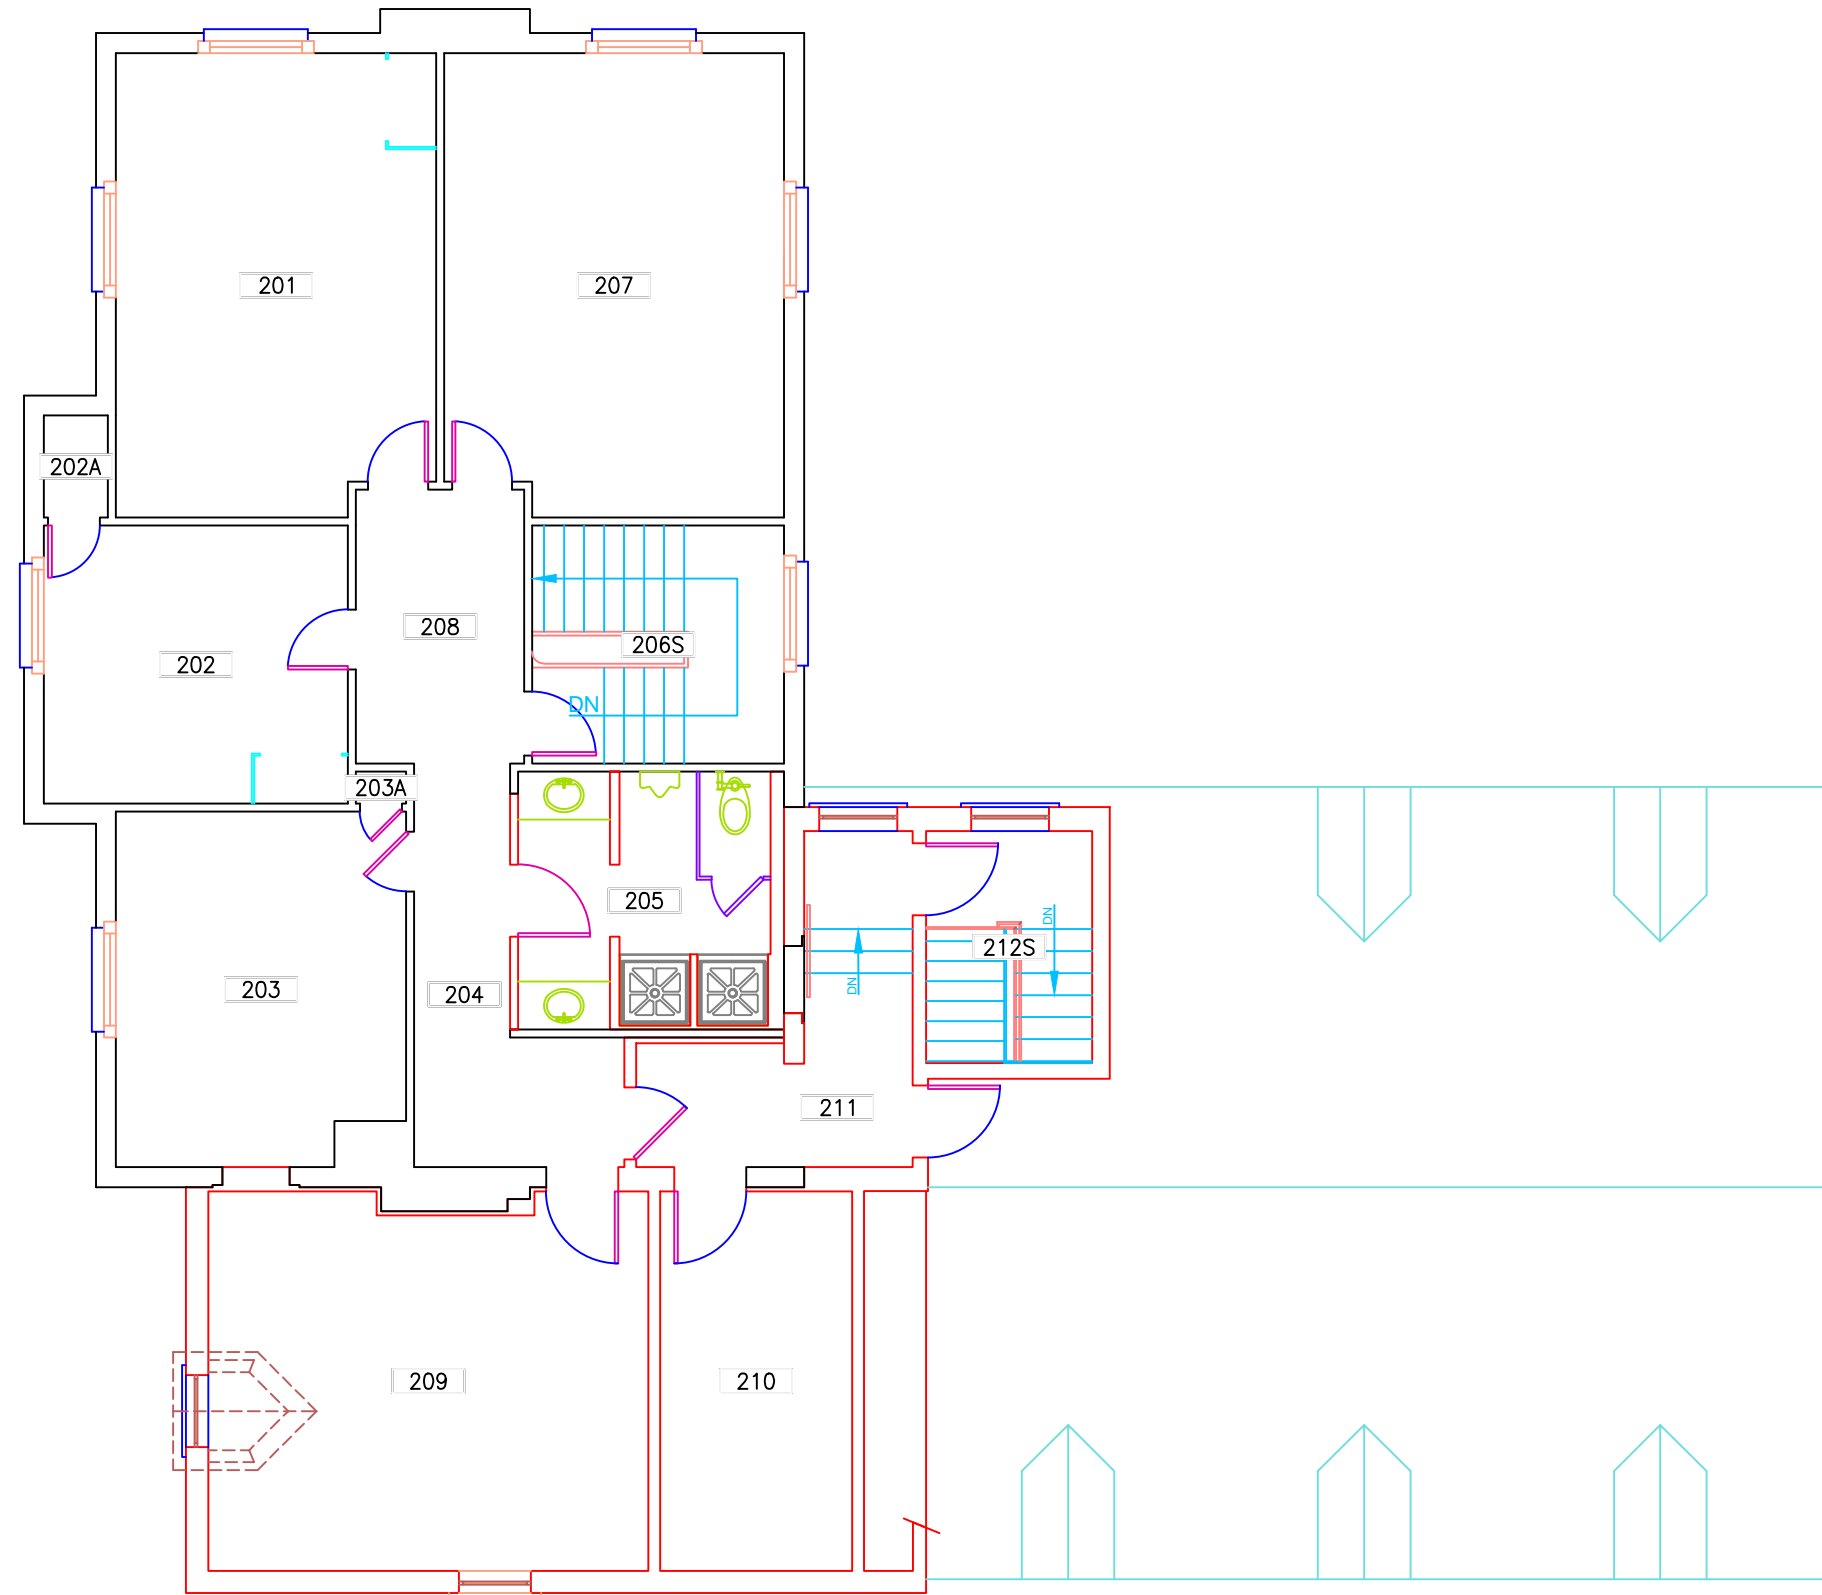

<small>H:\CAD Standards\U OF R INTERNAL STANDARDS\UR Title Blocks\TITLE BLOCK DWG\UR Logo\UR.2col.v1.plt</small>	DRAWN OR REVISED BY: KEVIN KEHOE	DRAWING NAME: SECOND FLOOR PLAN	BUILDING NAME: SIGMA CHI	DRAWING LOCATION: P:\SPACE\RC\095 SIGMA CHI\095-01
	DATE DRAWN OR REVISED: 08-19-13	DRAWING SCALE: 1/8" = 1'-0"	BUILDING NUMBER: 095	CAMPUS PLANNING, DESIGN & CONSTRUCTION

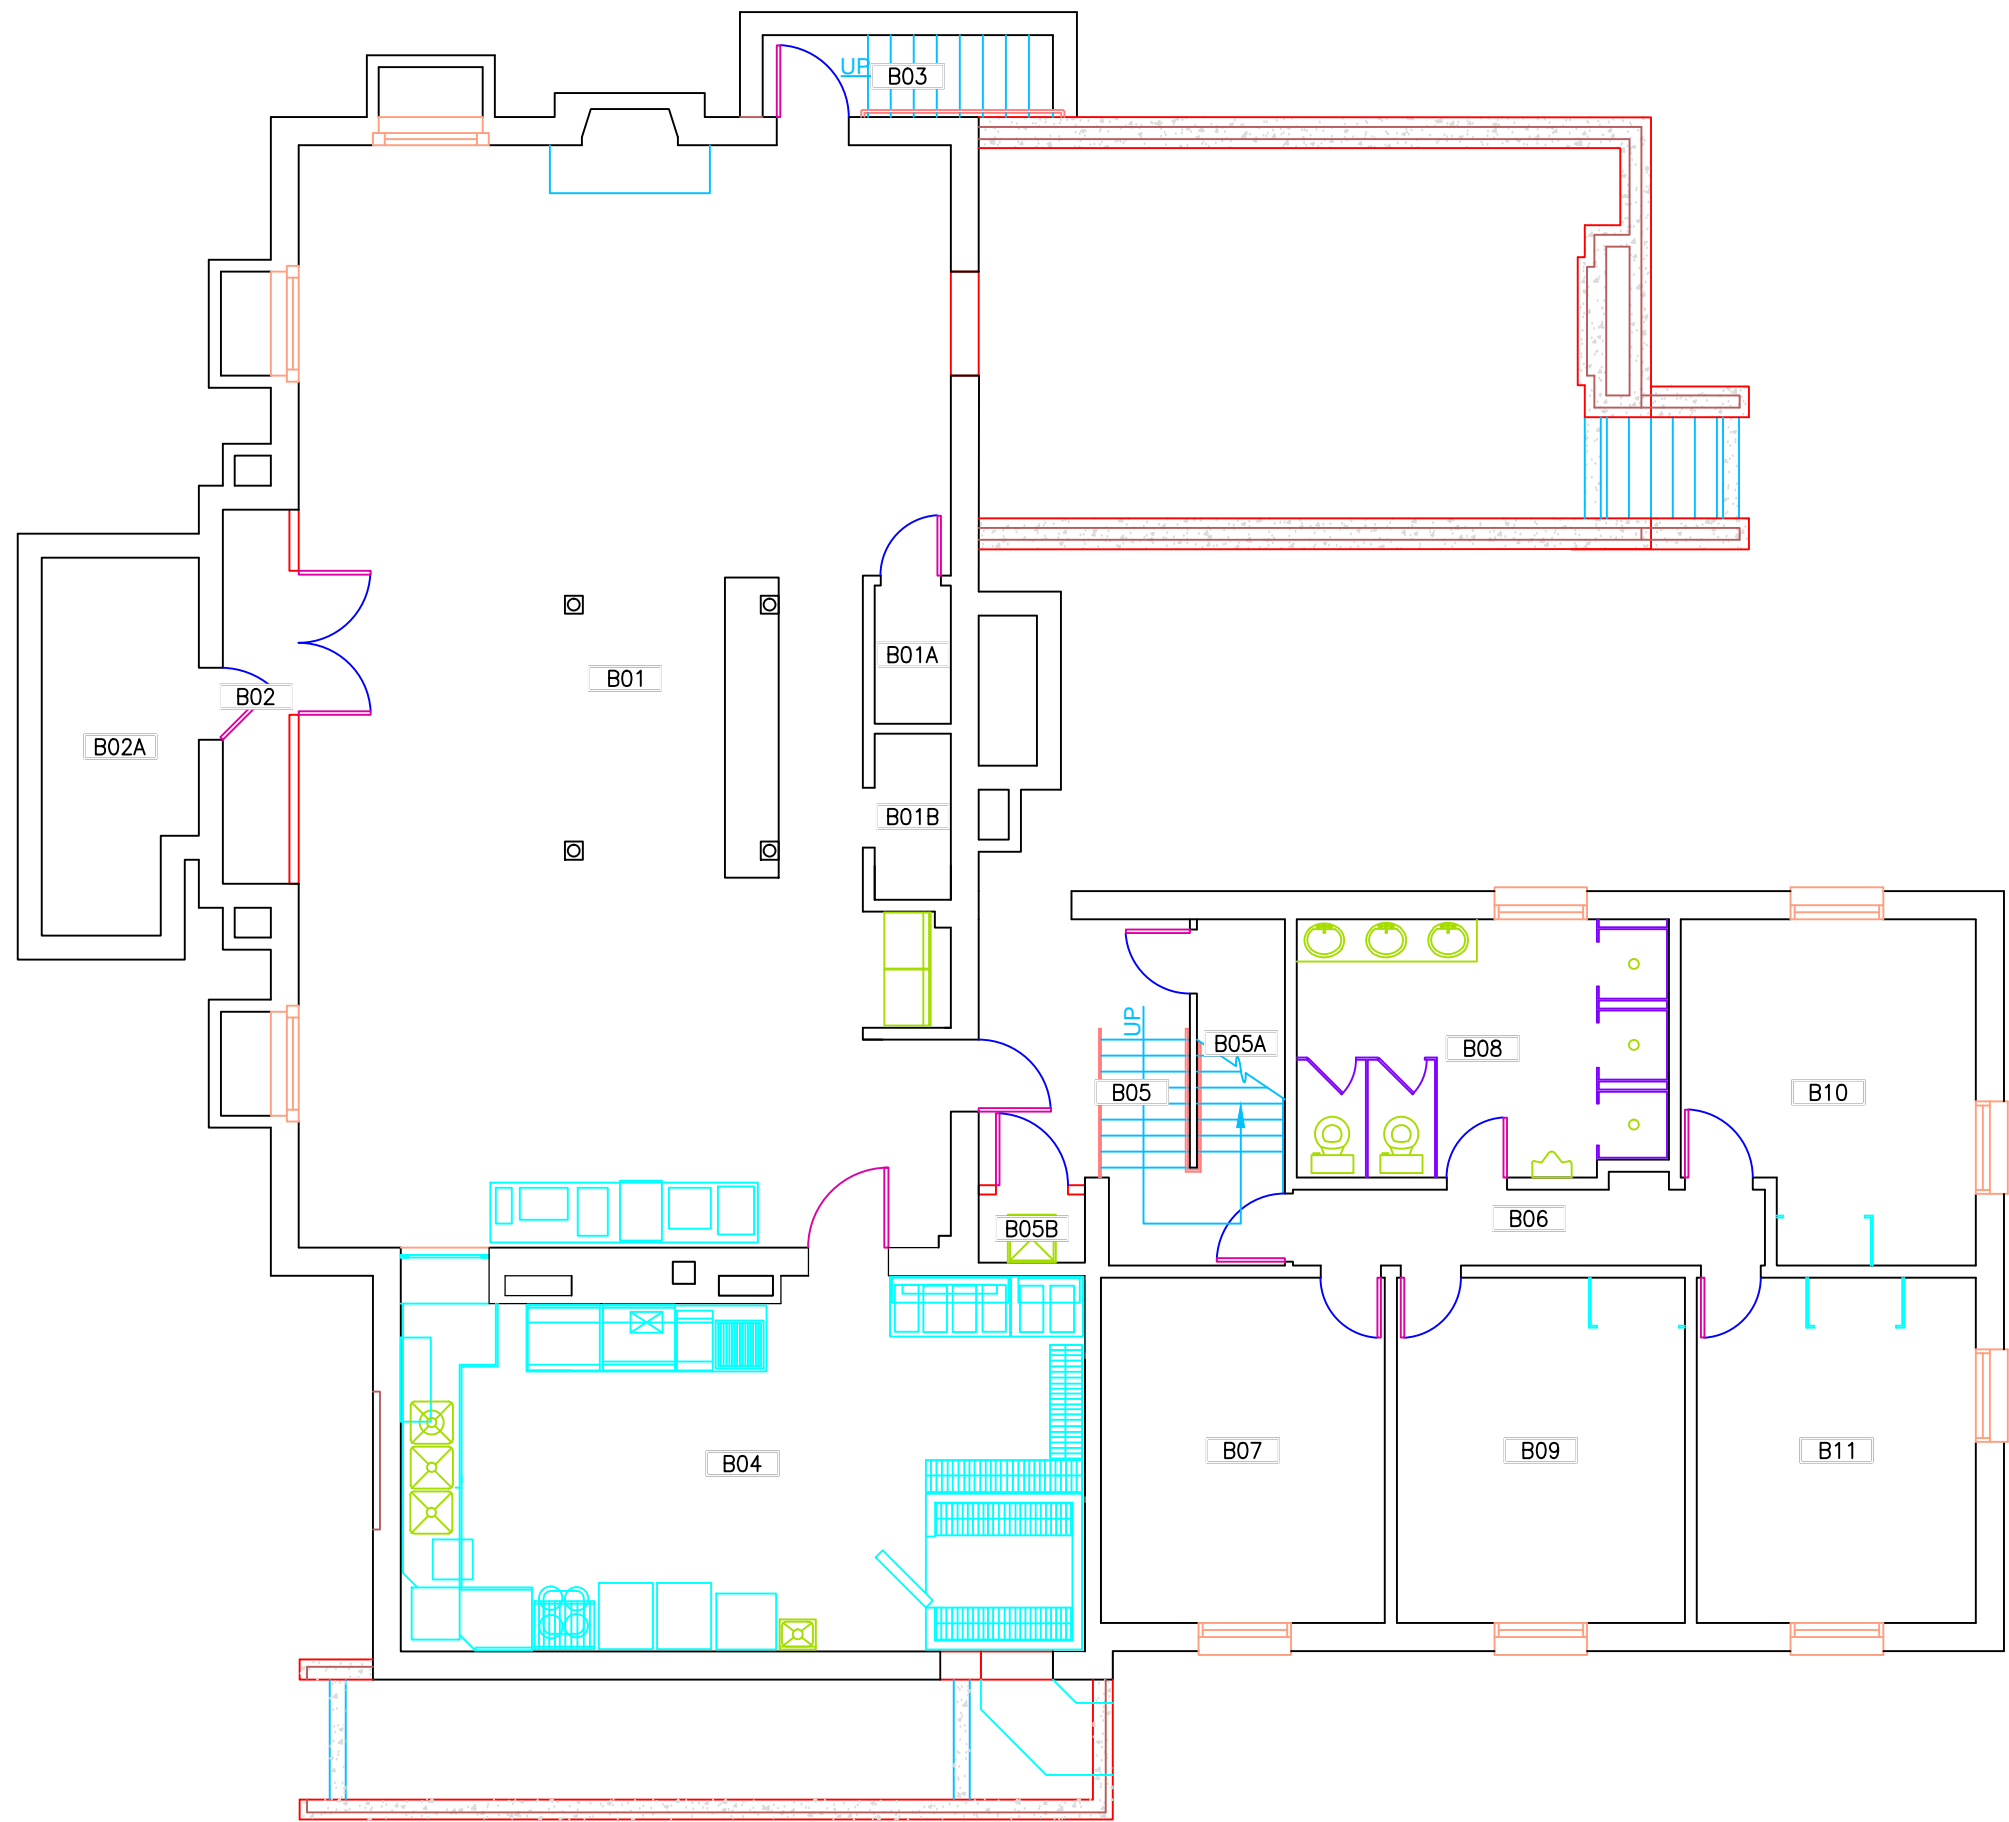

<small>H:\CAD Standards\U OF R INTERNAL STANDARDS\UR Title Blocks\TITLE BLOCK DWG\UR Logo\UR.2col.v1.plt</small>	DRAWN OR REVISED BY: KEVIN KEHOE	DRAWING NAME: BASEMENT FLOOR PLAN	BUILDING NAME: SIGMA CHI	DRAWING LOCATION: P:\SPACE\RC\095 SIGMA CHI\095-B
	DATE DRAWN OR REVISED: 08-16-13	DRAWING SCALE: 1/8" = 1'-0"	BUILDING NUMBER: 095	CAMPUS PLANNING, DESIGN & CONSTRUCTION