

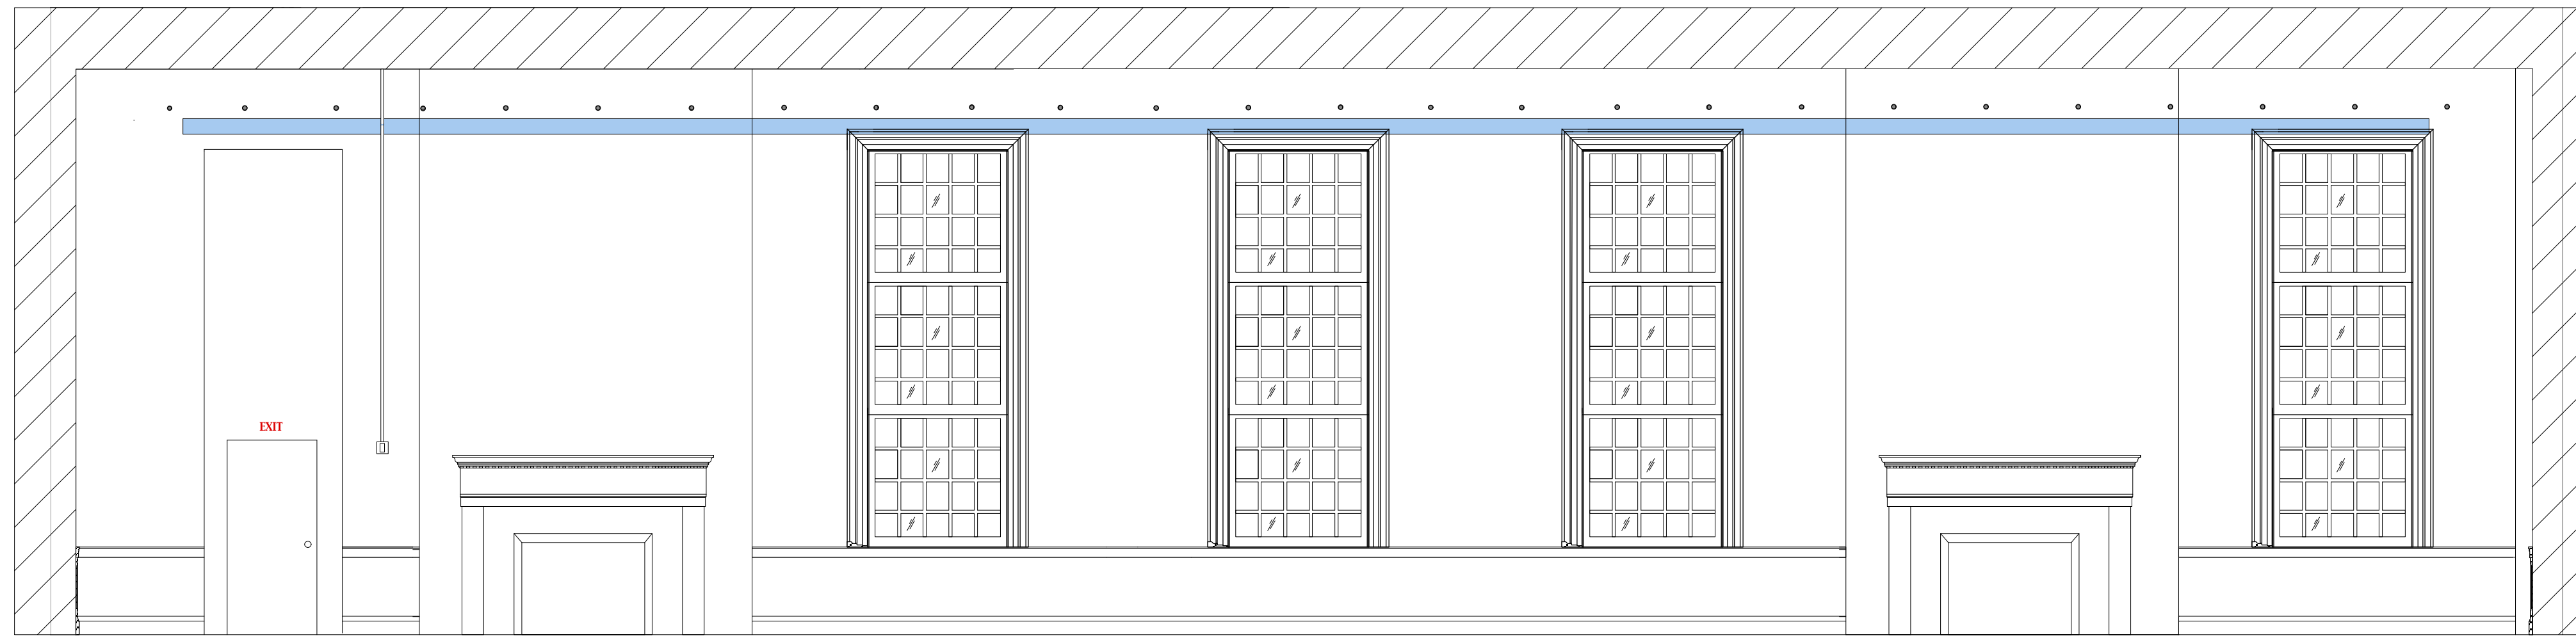


79'-11"

10'
3 METERS

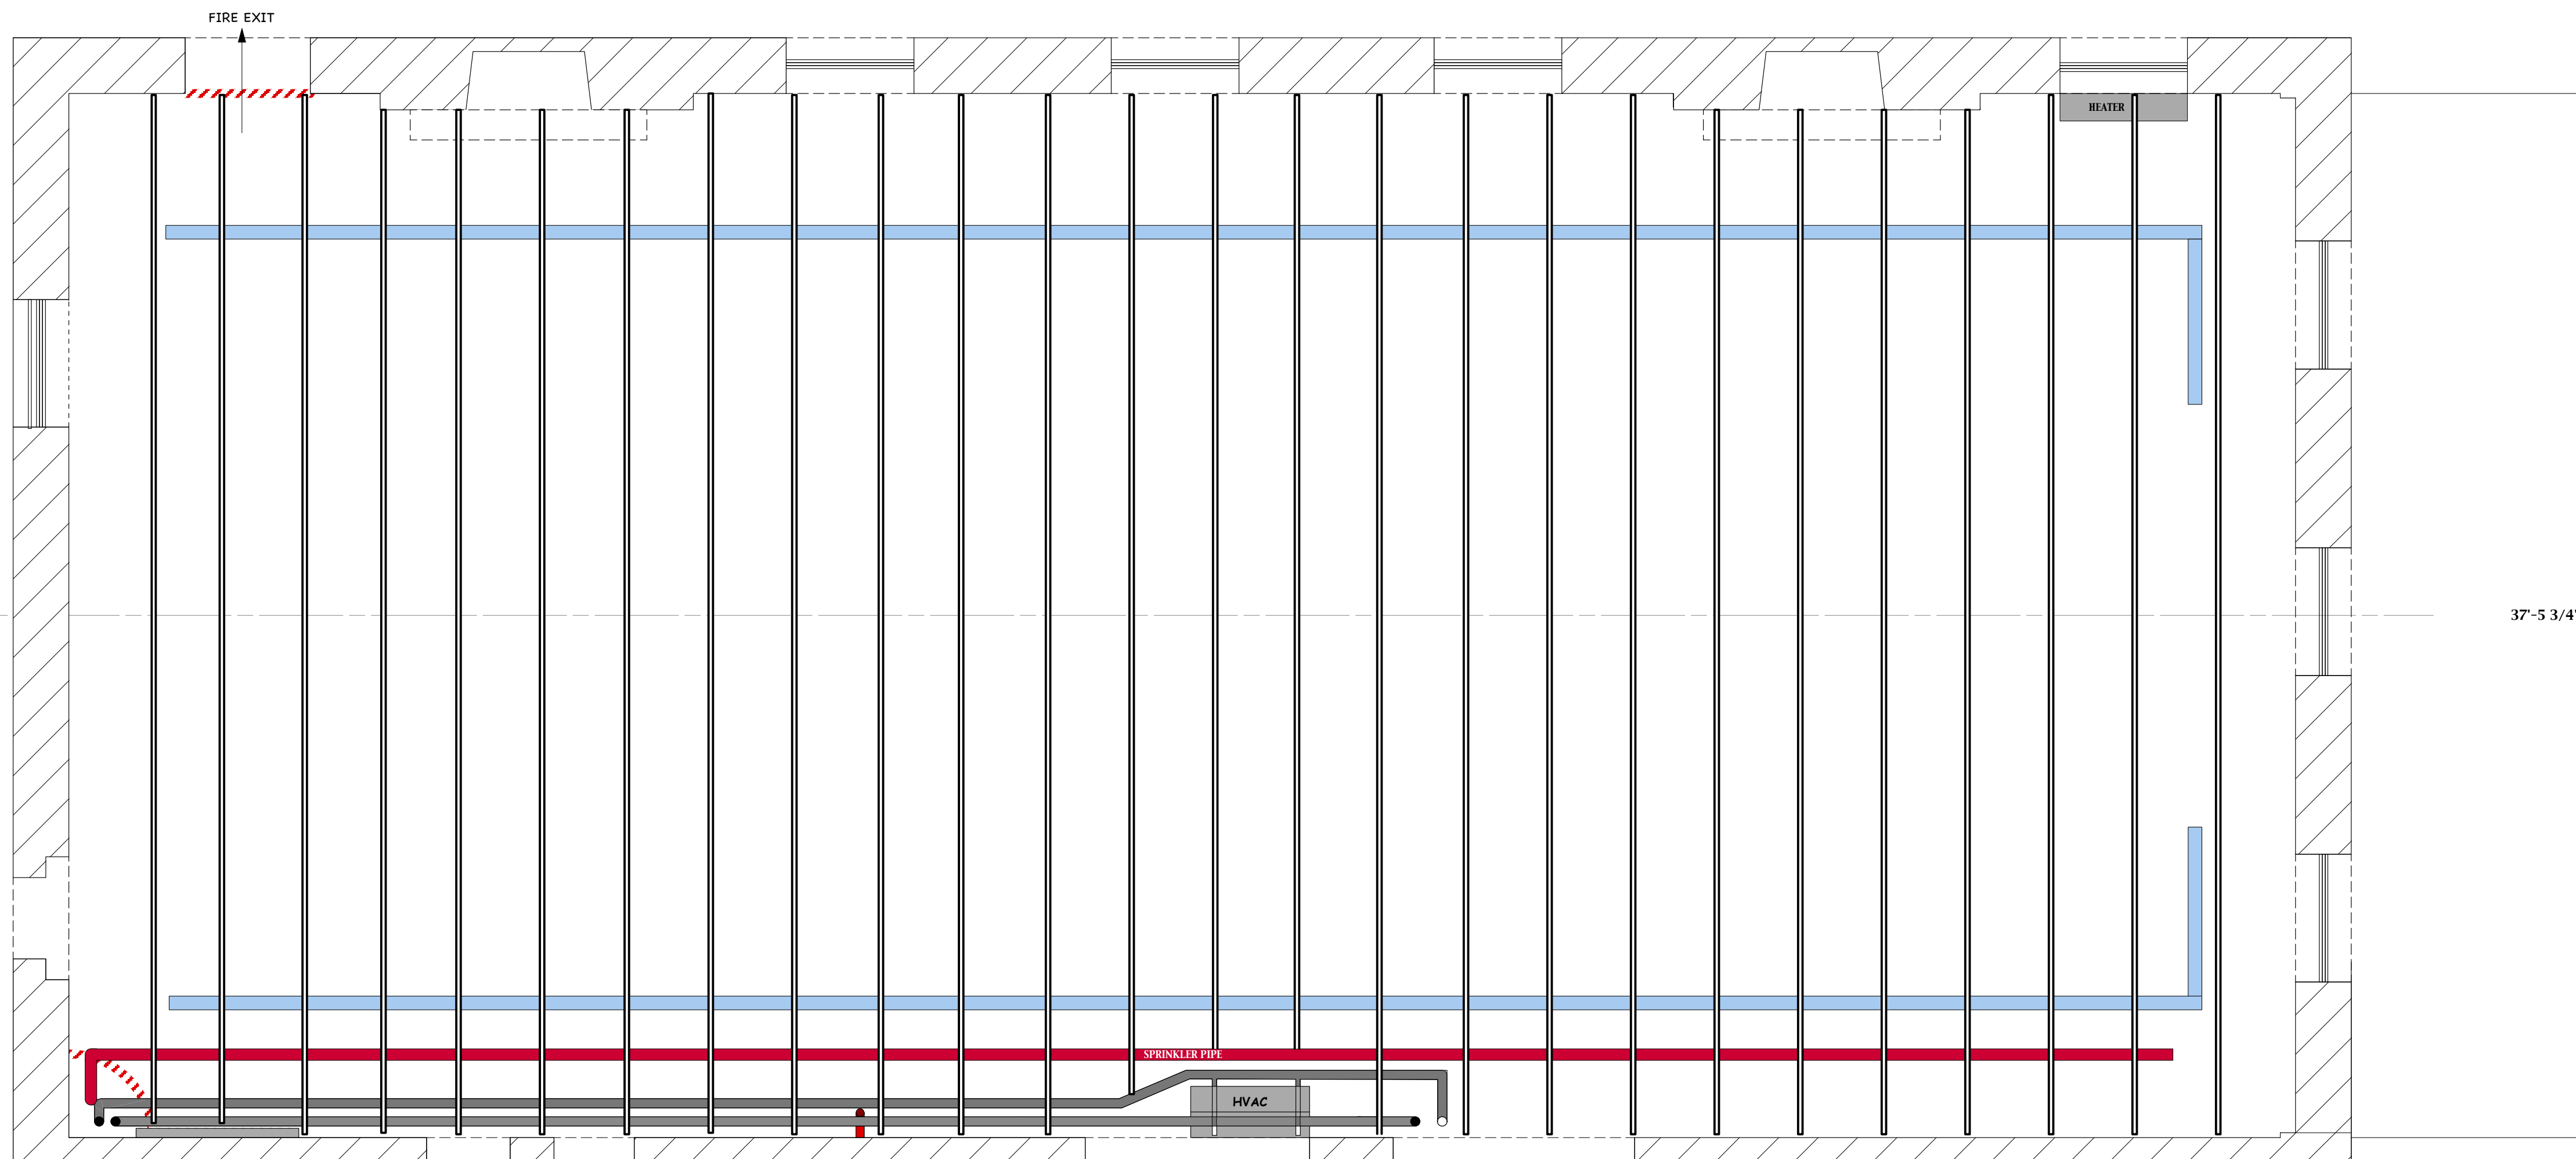

- 26 PIPE
- 25 PIPE
- 24 PIPE
- 23 PIPE
- 22 PIPE
- 21 PIPE
- 20 PIPE
- 19 PIPE
- 18 PIPE
- 17 PIPE
- 16 PIPE
- 15 PIPE
- 14 PIPE
- 13 PIPE
- 12 PIPE
- 11 PIPE
- 10 PIPE
- 9 PIPE
- 8 PIPE
- 7 PIPE
- 6 PIPE
- 5 PIPE
- 4 PIPE
- 3 PIPE
- 2 PIPE
- 1 PIPE

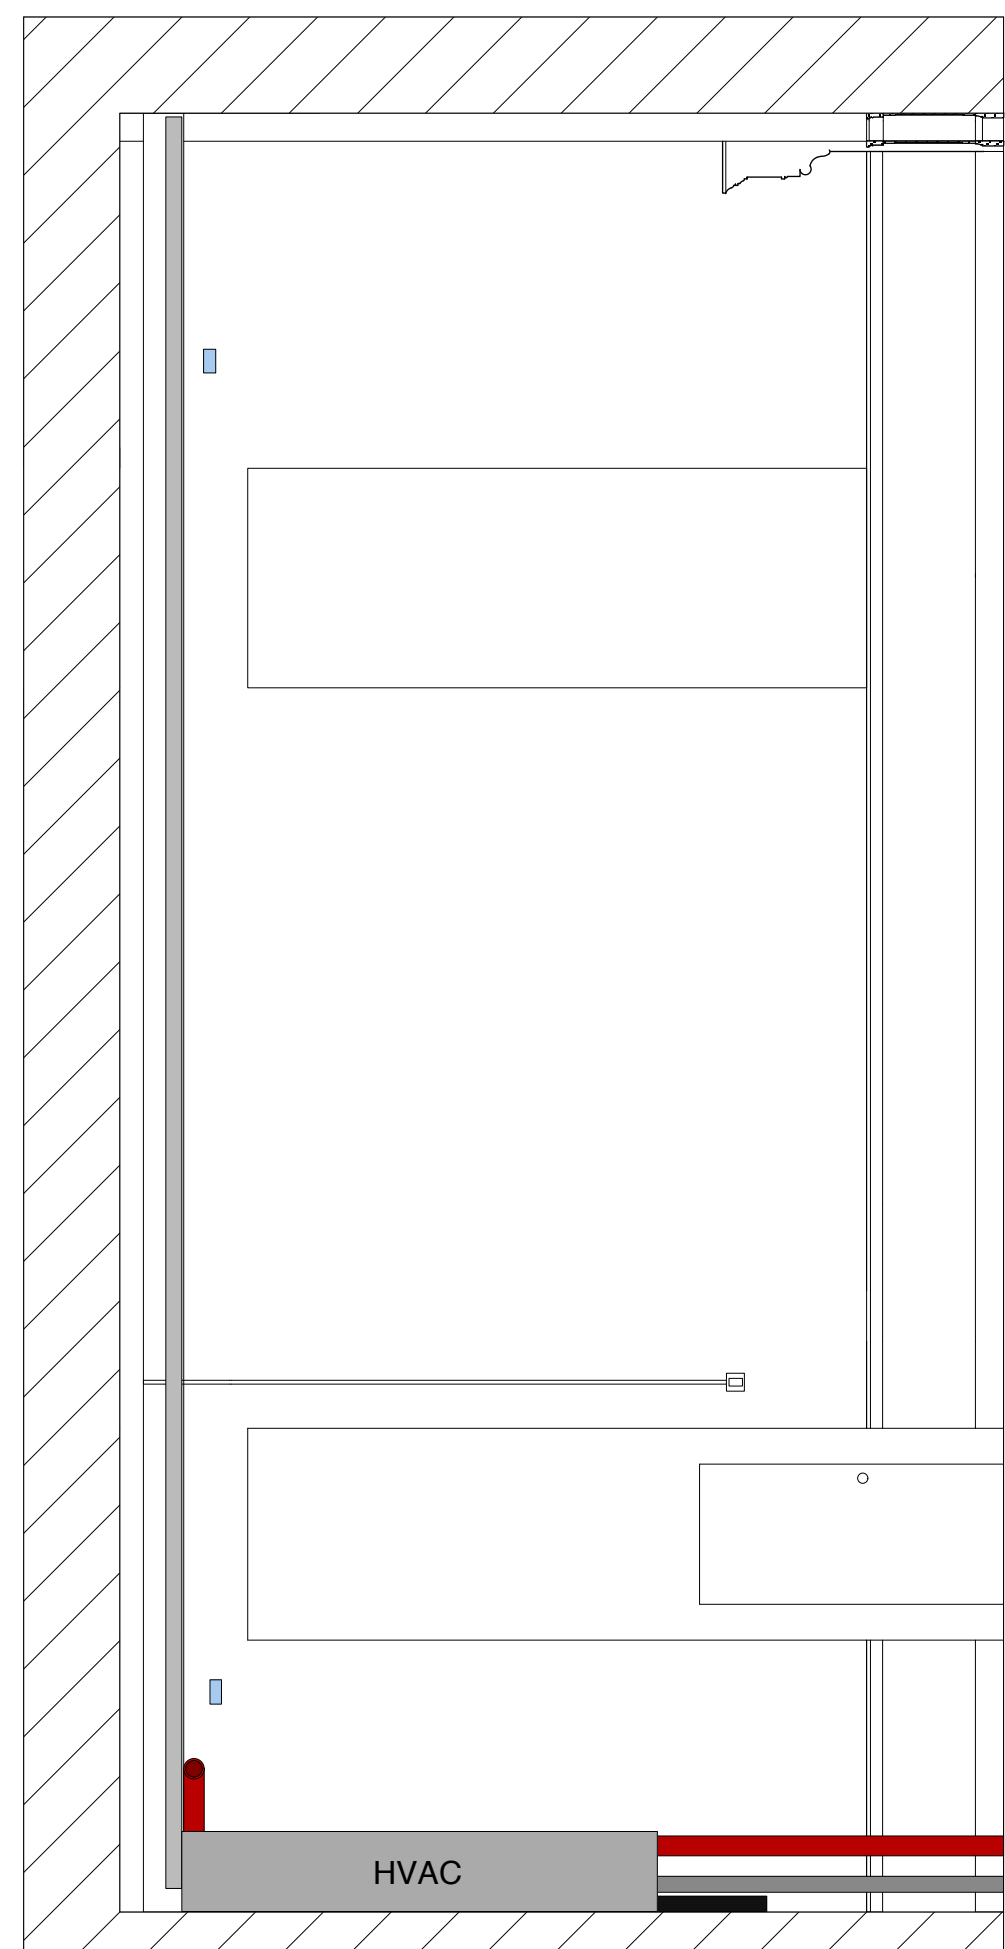

37'-5 3/4"

℄